


© copyright
 Copyright of this drawing is retained by ABA surveys. Any discrepancies between this drawing and any other information should be reported to ABA surveys.

Drawing Naming Convention:
 Job No\Code\Dwg Type\Location\Ref
 Code: 13 = Existing 14 = Proposed
 Dwg Type: B = Building E = Elevation
 S = Section T = Topographical
 Location: B = Basement C = Ceiling Plan
 E = External F = Front
 G = Ground S = Side
 I = First Re = Rise
 R = Roof GA = General Layout
 M = Mezzanine AA = Section A-A
 Ref Ref to individual dwg I.D. (e.g. Revision)

Standard Abbreviations (where applicable):

AB	AIR BRICK	HT	HEATER
ACU	AIR CONDITIONING UNIT	HWT	HOT WATER TANK
AH	ACCESS HATCH	HVD	TREE HURDLE
AP	ACCESS PANEL	IC	INSPECTION COVER
AV	AIR VALVE	IL	INVERT LEVEL
B	BOLLARD	I/R	IRON RAILINGS
BB	BELUSIA BEACON	KO	KERB OUTLET
BH	BEAM HT	LP	LAMP POST
BT	BT COVER	MH	MANHOLE
BR	BRICK	MKR	MARKER POST
BSL	BEAM SOFFIT LEVEL	P	POST
B/W	BARBED WIRE	PI	PIPE
CATV	CABLE TV COVER	PM	PARKING METER
CB	CUPBOARD	PE	PLANT POT
C/B	CLOSE BOARDED	RAD	RADIATOR
CC	CEILING CHANGE	RE	RECESS HEAD HEIGHT
CH	CLEAR INTERNAL HT	RFV	RAISED FLOOR VOID
C-H	CHL TO HEAD HT	RO	RODDING EYE
CL	COVER LEVEL	RS	ROLLER SHUTTER
C/L	CHAIN LINK	RWP	RAIN WATER PIPE
C/P	CHESTNUT PALING	SA	SITE AREA
DB	DOOR BASE HT	SC	STOP COCK
DH	DOOR HEAD HT	SI	SIGN
DR	DRAIN	SL	SOFFIT LEVEL
ELEC	ELECTRIC COVER	ST	STOP TAP
EP	ELECTRIC POLE	STMP	TREE STUMP
ER	EARTH ROD	STV	SOIL VENT PIPE
EXP	EXTRACTOR FAN	SV	STOP VALVE
FA	FIRE ALARM	SW	STORM WATER
FL	FLOOD LIGHT	TCSU	TCSU COVER
F-C	FLOOR TO CHL HT	TELE	TELECOMMS COVER
F-H	FLOOR TO HEAD HT	TL	TRAFFIC LIGHT
F-S	FLOOR TO SPRING HT	TP	TELEGRAPH POLE
F-A	FLOOR TO APEX HT	UTL	UNABLE TO LOCATE
FW	FULL WATER	UTR	UNABLE TO RAISE
GEA	GROSS EXTERNAL AREA	V	VENT
GIA	GROSS INTERNAL AREA	VP	VENT PIPE
GSA	GROSS SITE AREA	WA	WAREHOUSE
GU	GULLY	WM	WATER METER
GV	GAS VALVE	WT	WATER TAP

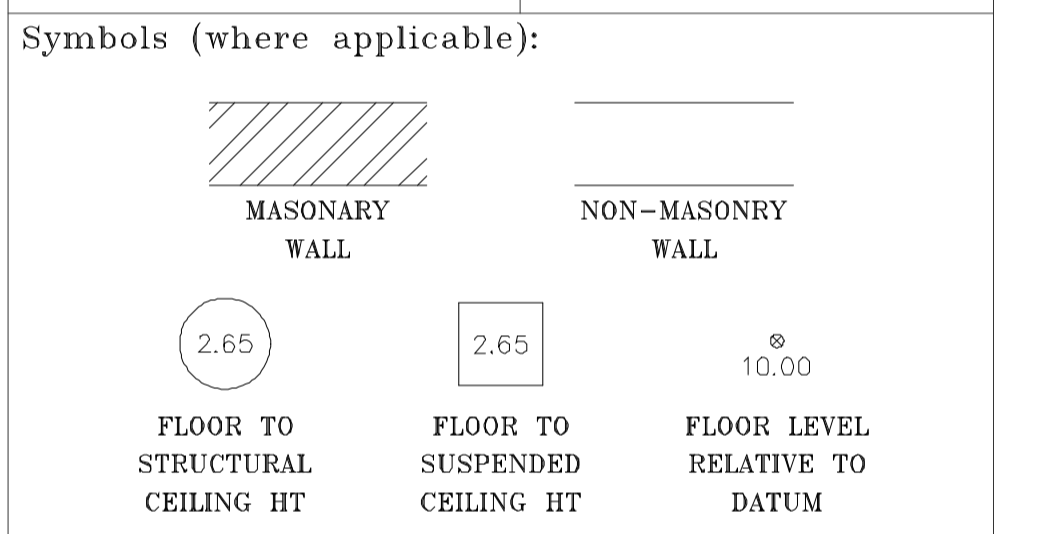

Notes:
 The Survey has been computed on an arbitrary grid.
 All Levels are in metres and relate to an arbitrary site datum.
 Station XI. Value 10.000m.
 All direction arrows indicate UP unless otherwise stated.
 Drainage pipe sizes (where shown) have been gauged from the surface (for safety reasons) and should be regarded as approximate only.
 Visible features in the vicinity of any boundaries, as shown on this survey, may not represent the extent of legally conveyed ownership.
 Whilst every effort has been made to determine wall materials, no guarantee is given. Materials should be regarded as assumed unless verified by a qualified third party.


Rev	Date	By	Description

Client:
 Project:
**ELIZABETH HOUSE
 HIGHGATE
 LONDON**


Drawing Title:
**EXISTING SECTION
 A-A AND B-B**

Date:	Scale:	Surveyor:	Drawn:	Checked:
JUL 07	1:100@A1	GT	GT	ABA

Job No:	Drawing No:	Sheet No:	Rev:
07071	07071-13-S-GA	9 of 9	

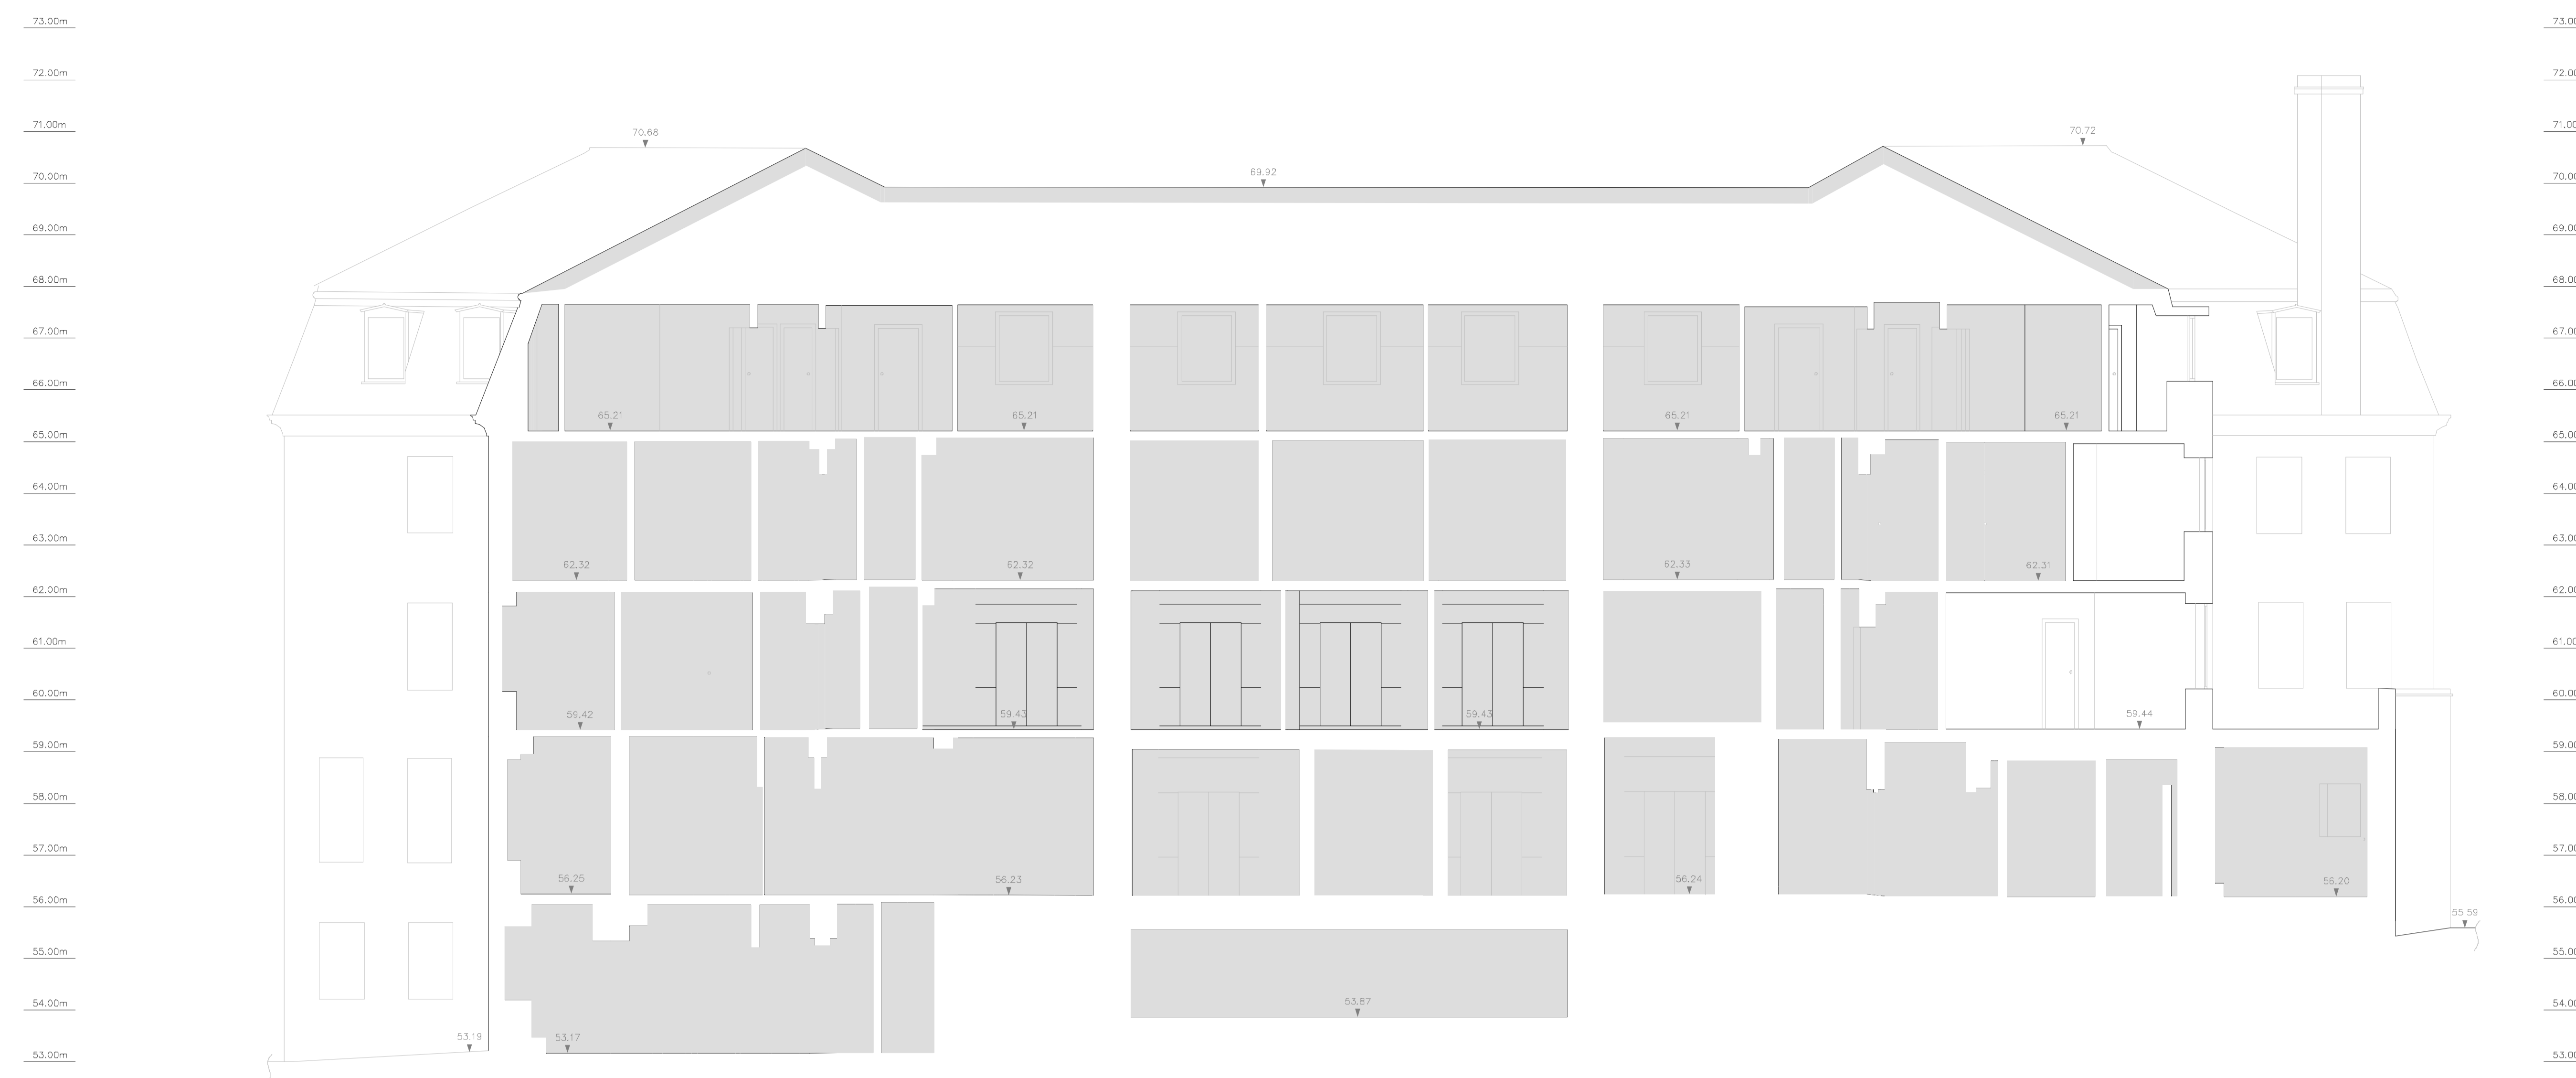

EXISTING SECTION A-A

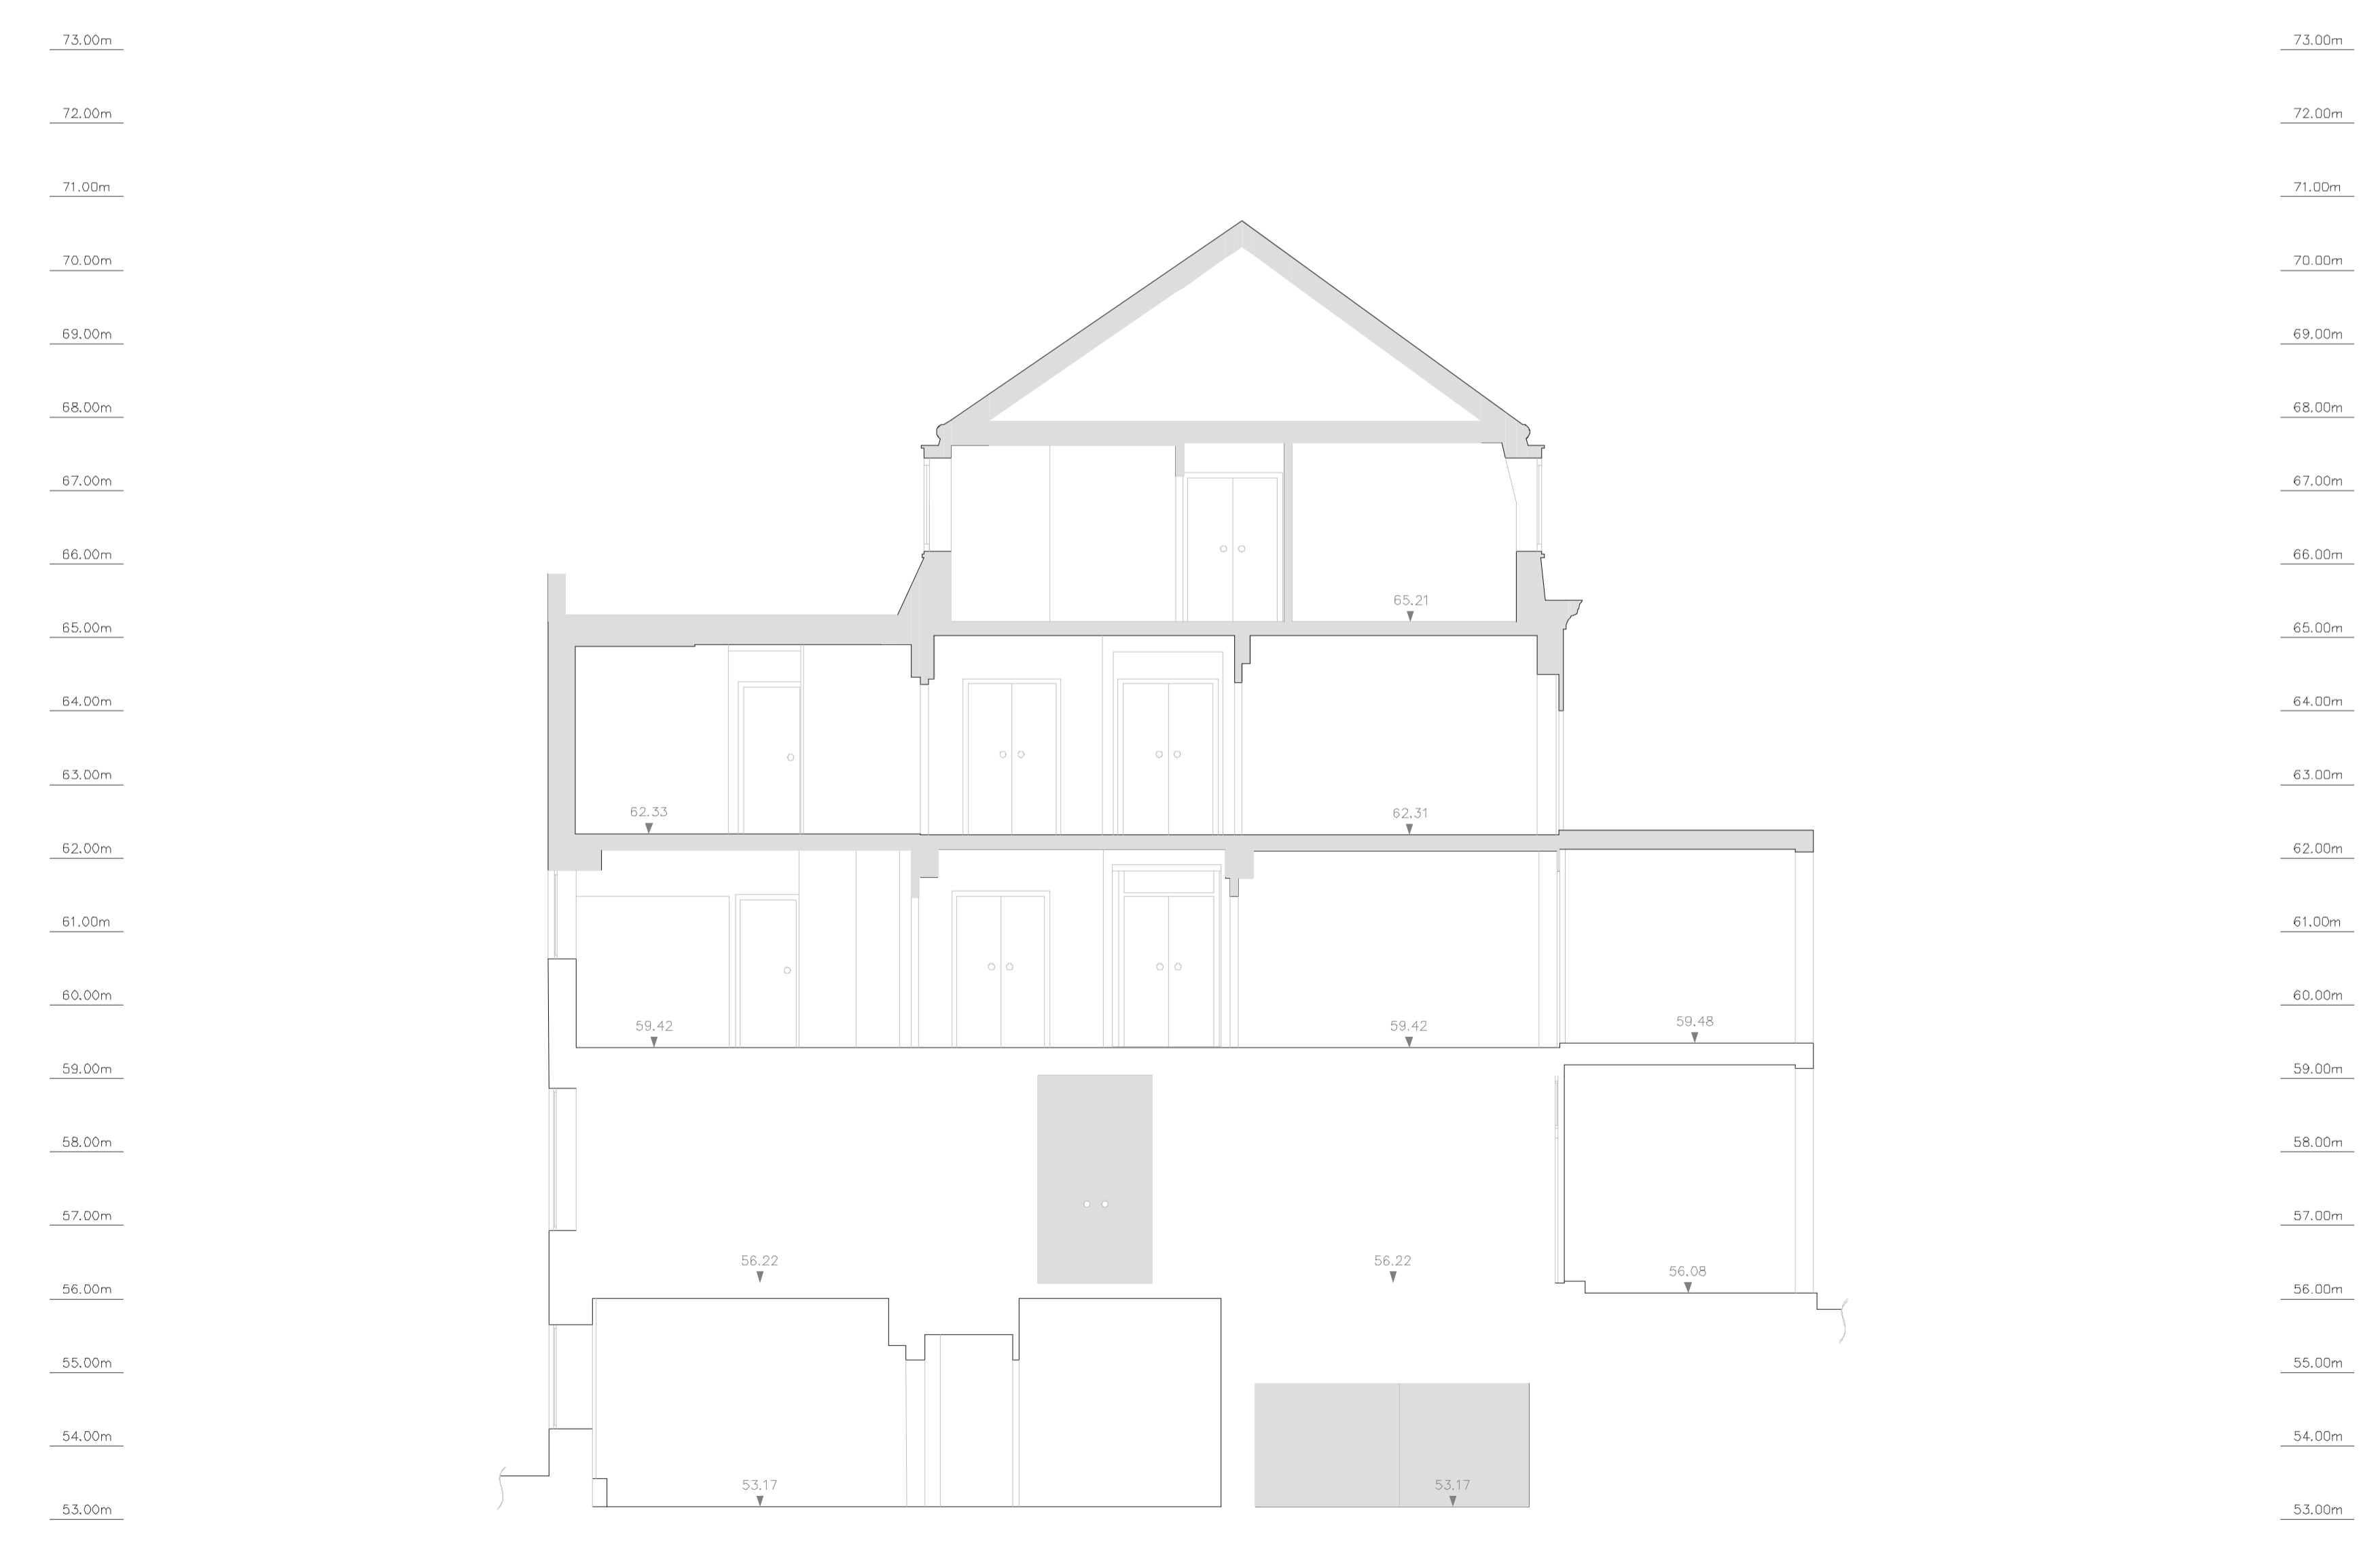

EXISTING SECTION B-B